




0700 [21 ]

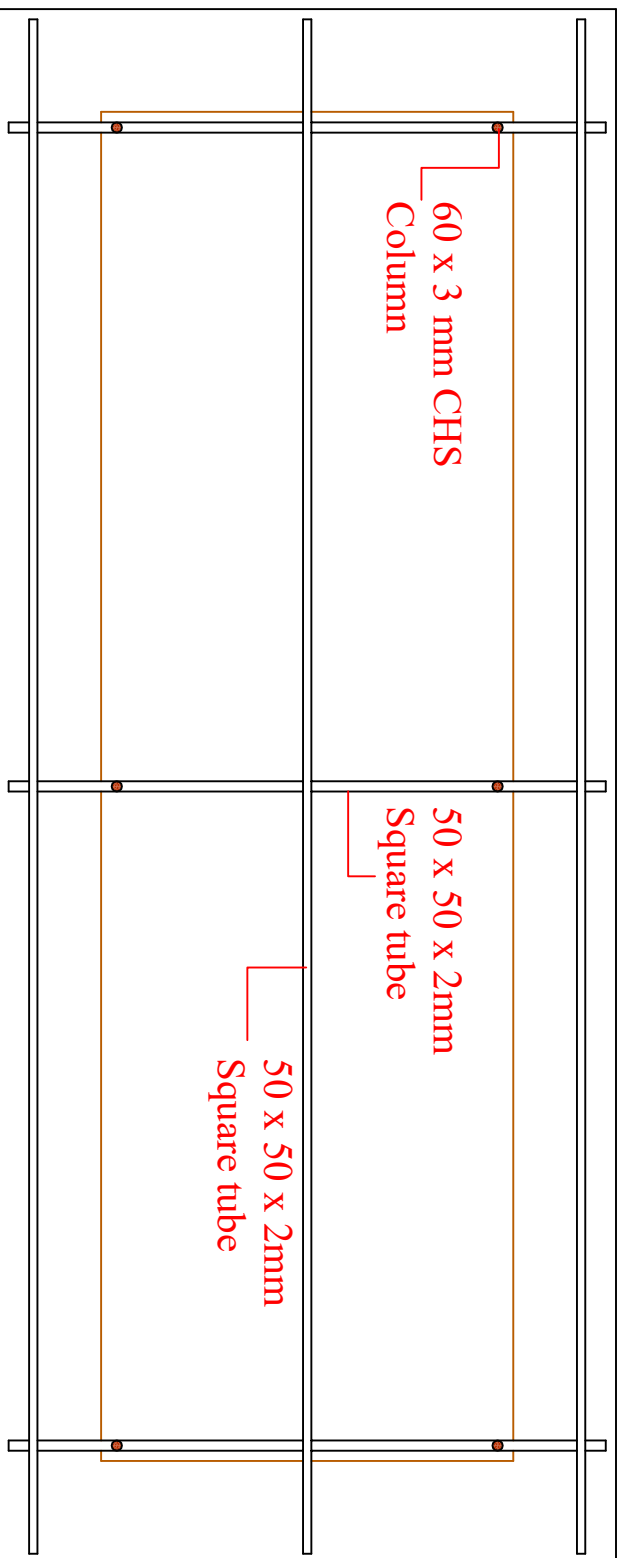

# ROOF PLAN

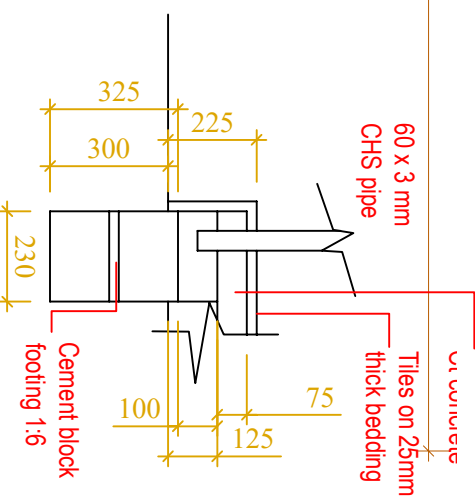

DETAILS OF THE FOUNDATION

		<b>Project</b> <b>HAND WASHING FACILITY AT CROSS BORDER POINTS</b>	
<b>Drawing Title</b> <b>ROOF PLAN</b>		<b>Drawn by By</b> Susith Premasiri	
<b>Date</b>		<b>Name</b>	
<b>Checked By</b>		<b>Date</b>	
<b>Name</b>		<b>Drawing No.</b>	
<b>Date</b>		<b>IOM/KB/2 ( Revised)</b>	
		<b>Date</b>	
		<b>19/09/2021</b>	