


GRANITE TOP 25 mm THICK

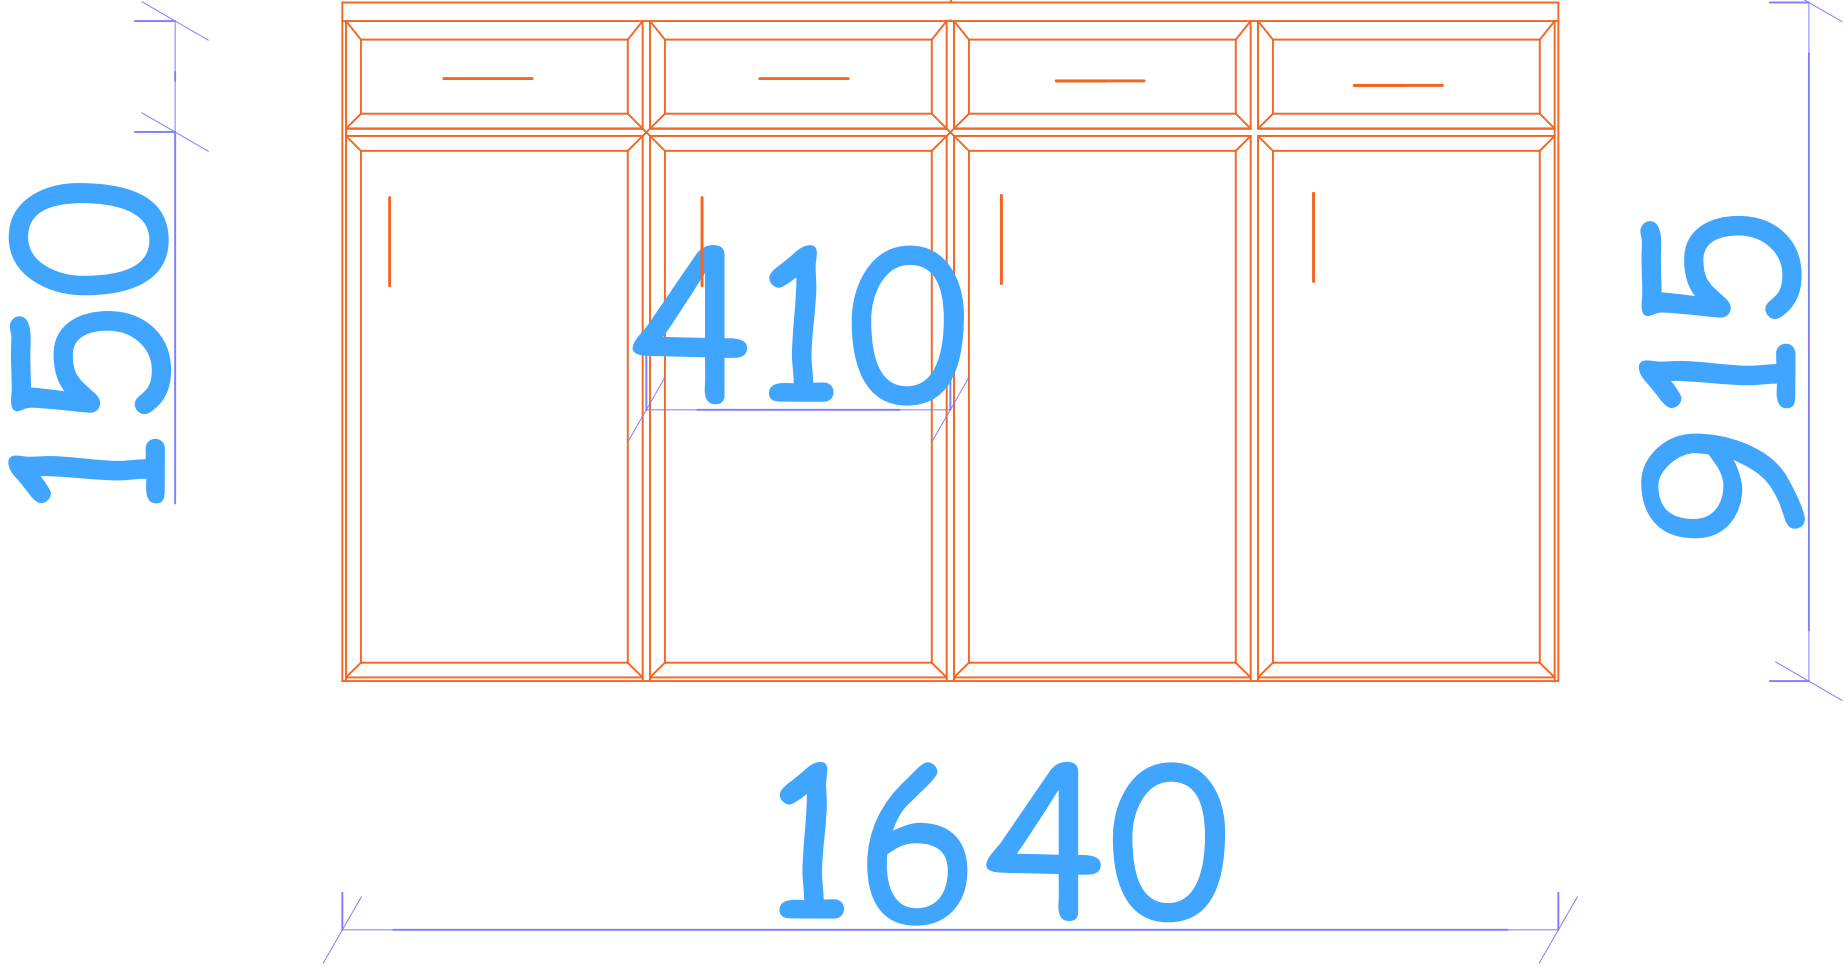

**LABORATORY ROOM AT
MAKERE**

Drawing Title
CROSS SECTION

Designed and drawn by		Approved By	
Name	EVENS MESIDOR	Name	
Date		Date	
Checked By		Drawing No.	
Name		IOM/KIG/MK/site layout/00	
Date		Date	09/07/2017